

NOTES:

NO BUILDINGS WITHIN 1,000' OF PERMIT AREA OTHER THAN SHOWN

LAND HOOK CONVEYS SURFACE AND MINERAL OWNERSHIP

SURFACE AND MINERAL OWNERSHIP BY FORTY EXCEPT WHERE NOTED OTHERWISE

LOCATIONS OF TOPSOIL AND COAL STOCKPILES ARE SUBJECT TO CHANGE

SECTION LINES SHOWN WHERE TAKEN FROM SURVEY INFORMATION (NAD 83 ALABAMA WEST ZONE)

THE FOUR CORNERS LOCATED FOR SECTION 30 ARE NAD 83, STATE PLANE COORDINATES


NATURE OF REVISION NO. 3

- (1) ADD UNDERGROUND SLURRY INJECTION INTO BESSIE MINE
- (2) SHOW THE CORRECT LOCATION OF PRIMARY ROAD 1 AND BATH HOUSE
- (3) CORRECT MAPPING ERROR IN THE NE/4 AND NW/4 OF SECTION 30 TO SHOW THE CORRECT LOCATION OF FENCEMENT 1 SOUTH OF UNMINED TRIBUTARY TO COAL CREEK (SEE EXPLANATION NOTE BELOW)
- (4) SHOW THE CORRECT LOCATION OF COARSE REFUSE BELT
- (5) UPDATE OWNERSHIP
- (6) MODIFY THE HYDROLOGIC MONITORING PLAN

EXPLANATION OF MAPPING CORRECTION

The permit map and boundary for P-3768 was based on section and forty lines taken from the USGS quad sheet. Also, the location of the unmined tributary to Coal Creek was based on the USGS quad sheet location. The permit map for North Pratt Mining, LLC, P-3972 is based on surveyed section lines.

The intent of North Pratt Mine, LLC was to permit the same area south of the unmined tributary to Coal Creek as previously permitted and disturbed under P-3768. In the NE/4 and NW/4 of Section 30 the surveyed forty lines are approximately 115 feet to the east and 17 feet north of the USGS forty lines. Also, the actual surveyed location of the unmined tributary to Coal Creek is north of the USGS quad sheet location.

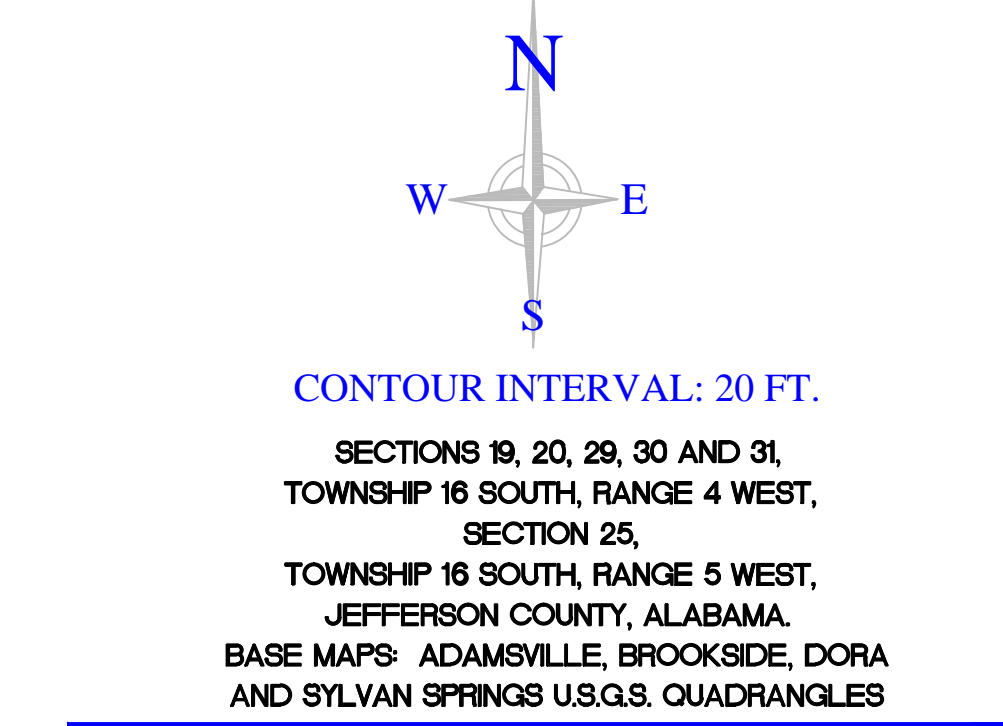

NORTH PRATT MINING, LLC

PRATT MINE NO. 1
ASMC PERMIT NO.: P-3972, R-3

PERMIT MAP

FILE: PRATT NO. 1	SCALE: 1" = 500'	JOB NO.:
APPROVED BY: C.W.M.	DATE: 12/12/2014	SHEET NO.: 1 OF 1

I HEREBY CERTIFY THIS MAP TO BE TRUE AND CORRECT TO THE BEST OF MY KNOWLEDGE AND BELIEF.

PROFESSIONAL ENGINEER DATE

PERMIT BONDING LEGEND R-3

INCREMENT NO. 1	13.0 ACRES	INCREMENT NO. 4	12.0 ACRES
MINE FACE UP AREA, PARKING AREA, COAL STORAGE AND PREPARATION PLANT	3.0 ACRES	PRIMARY ROADS 1P AND 3P AND BORROW AREAS	12.0 ACRES
SEDIMENT BASINS 001, 004, 005 AND SLURRY POND 002 AND ACCESS	2.0 ACRES		
OFFICE, PARKING & BATH HOUSE	2.0 ACRES		
TOTAL BONDED AREA	16.0 ACRES	TOTAL BONDED AREA	12.0 ACRES
INCREMENT NO. 3	38.0 ACRES	TOTAL PERMIT AREA	70.0 ACRES
COARSE REFUSE DISPOSAL AREA NO. 1 AND BORROW AREAS	2.0 ACRES		
SEDIMENT BASINS 003, SLURRY POND 001 DRAINAGE COURSE, BORROW AREA, ACCESS ROAD	2.0 ACRES		
TOTAL BONDED AREA	40.0 ACRES		

OWNERSHIP LEGEND	
SURFACE OWNERSHIP	MINERAL OWNERSHIP
(S-1) U. S. STEEL CORPORATION	(M-1) RGGS LAND & MINERAL, LTD., LP.
(S-2) COAL HOLDINGS USA, LLC	
(S-3) WALTER MINERALS, INC.	
(S-4) ESTHER L. RUSSELL	
(S-5) DAVID H. & THELMA M. KENNEDY (S)	
(S-6) SOLID WASTE DISPOSAL AUTHORITY	

